


NEXUS

CITY LIFE. EVOLVED.

PLAN Q-1


STUDIO, 1 BATH
TOTAL LIVING SPACE (BOMA): 464 SQ FT

FLOORS 19-26
'09 SERIES

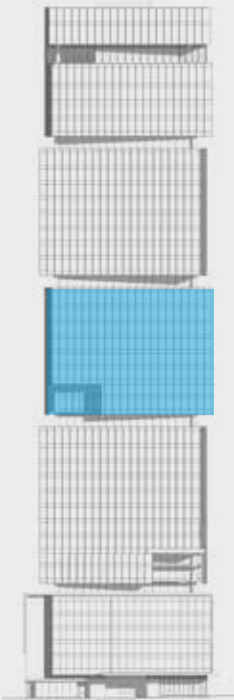

MINOR AVE

HOWELL ST

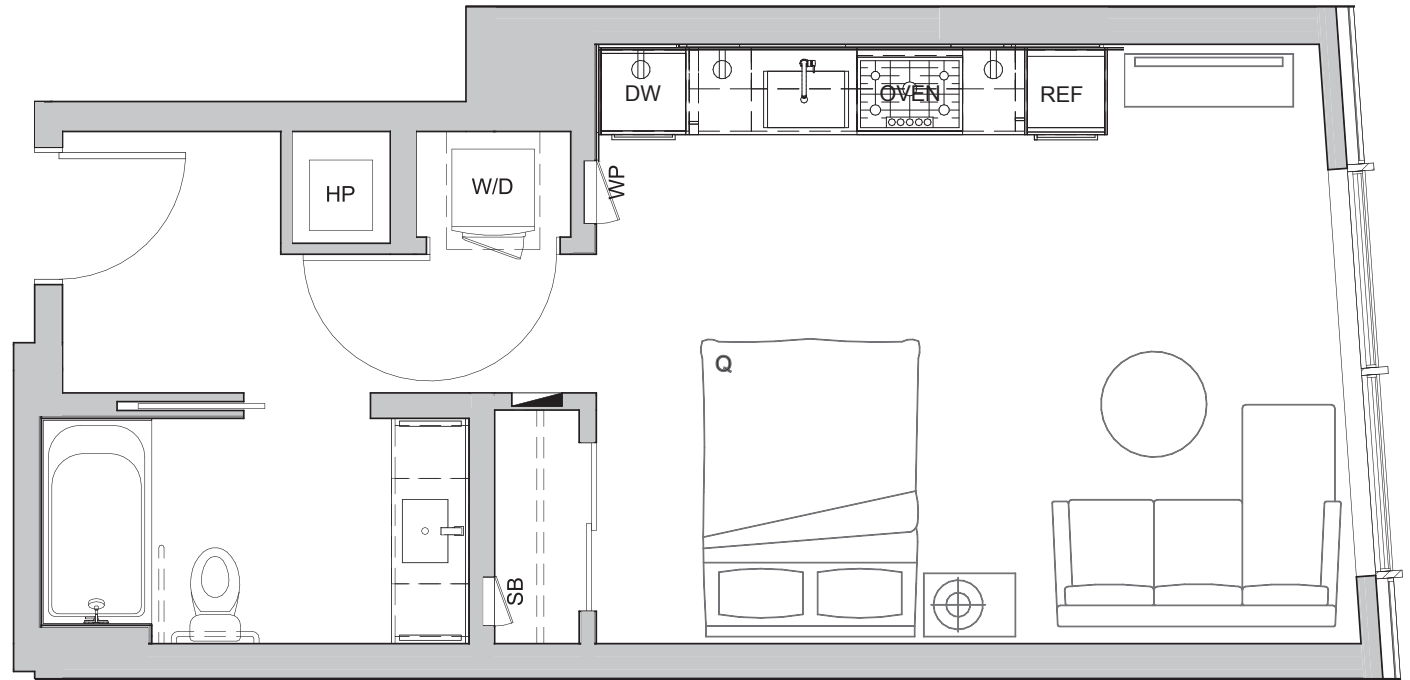

1/4" = 1'-0"

NEXUS SALES CENTER
2609 1ST AVENUE
SEATTLE, WA 98121

INFO@NEXUSSEATTLE.COM
O: 206.801.9220
F: 206.299.4130

NEXUSseattle.com

The floor plans are drawn to varying scales, and should not be relied on as representations, express or implied. Square footage or floor areas shown in any marketing or other materials are approximate and may be more or less than the actual size. Seller reserves the right to change the product offering without notice. E&OE.

